

13.40 MT. WIDE D.P. ROAD

ROAD SET BACK AREA


ACCESS ROAD

LAYOUT R.G.

RAMP  
SLOPE 1:15

R.G. AREA

ELECTRIC SUB STATION  
12,000V @  
80.00 Sqm

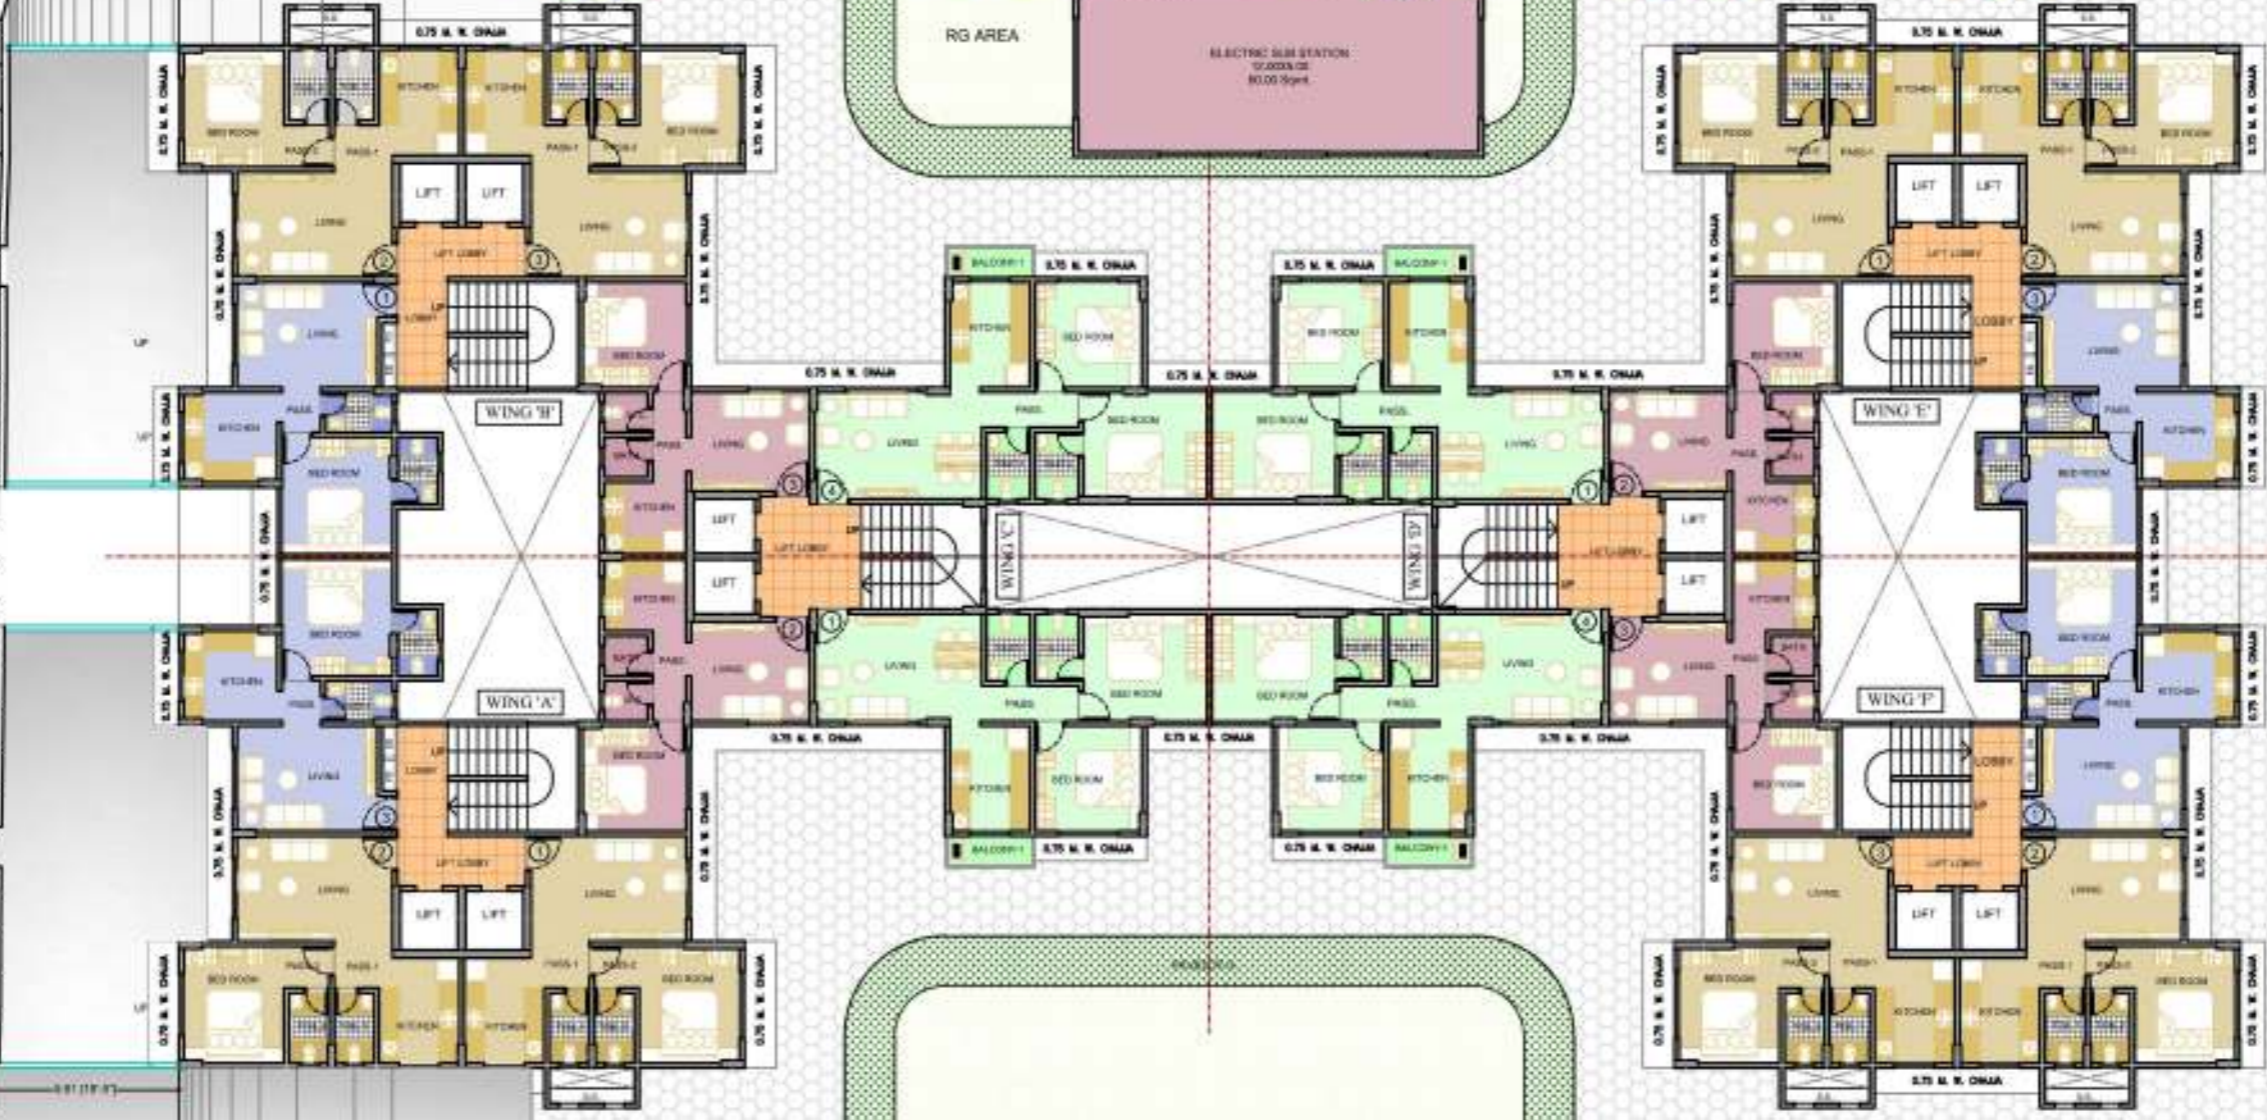

1:80 (1/4")